




WEST ELEVATION

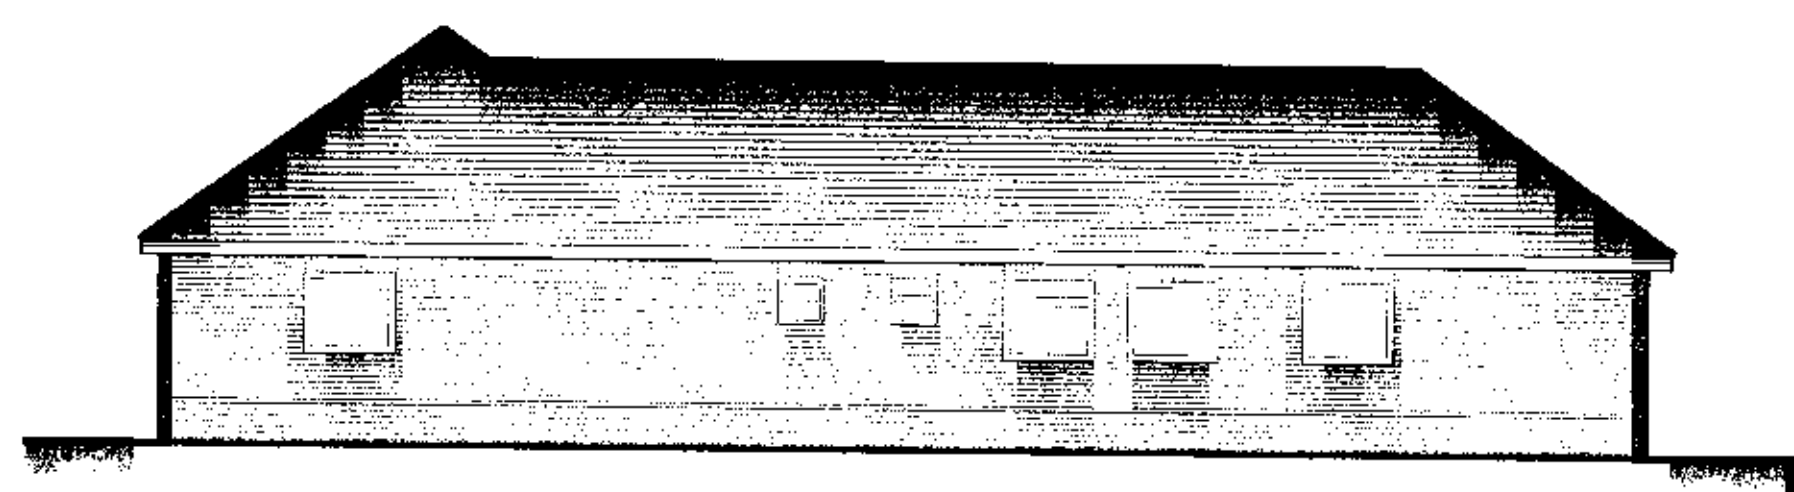

EAST ELEVATION

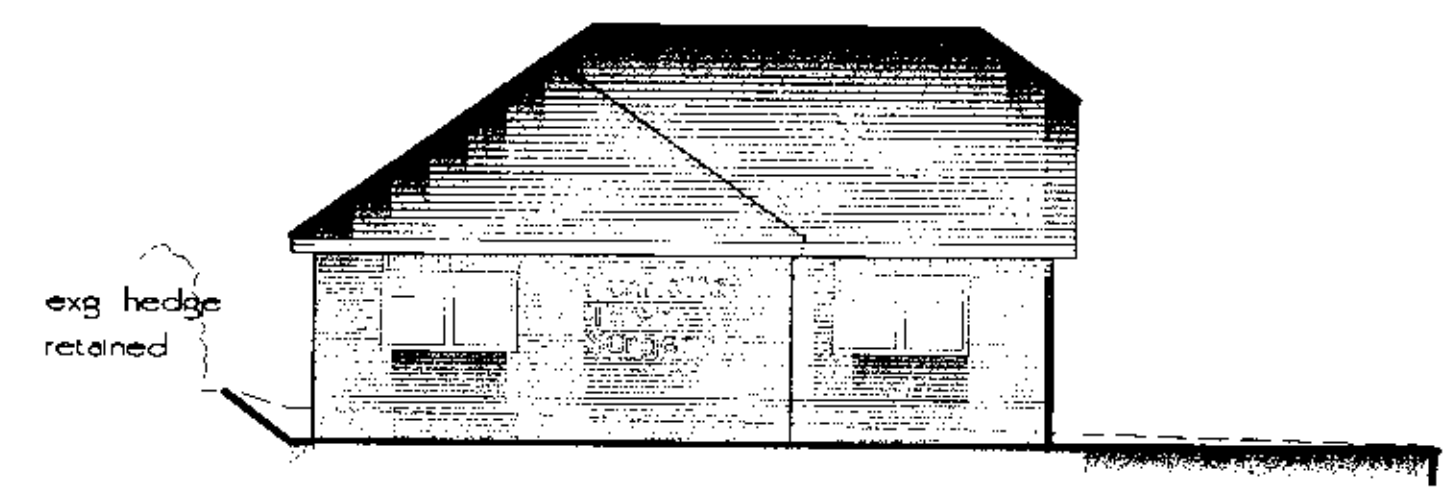


NORTH ELEVATION

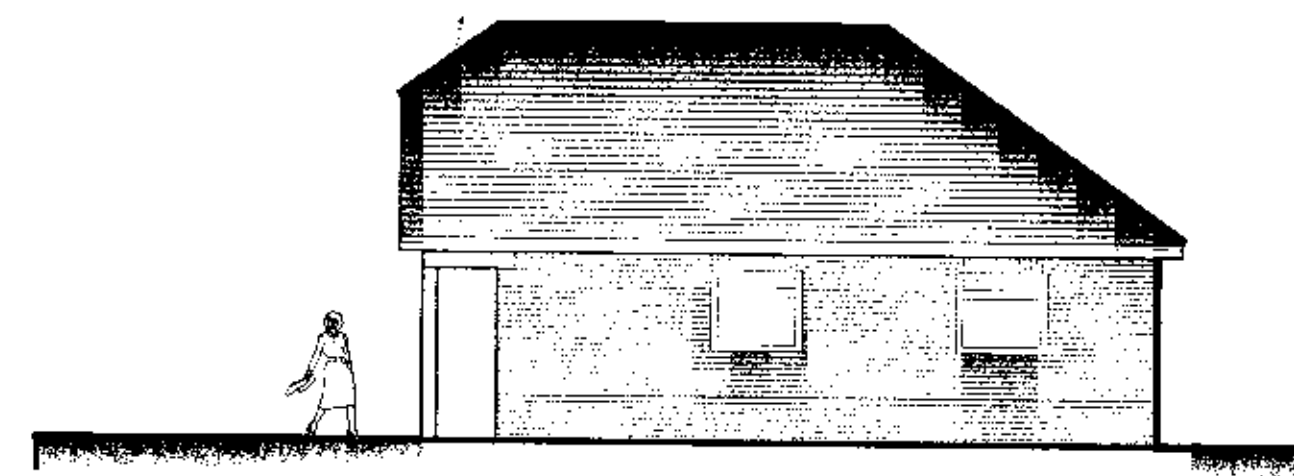

SOUTH ELEVATION

plain clay tiles
 rock facing bricks
 stained timber joinery

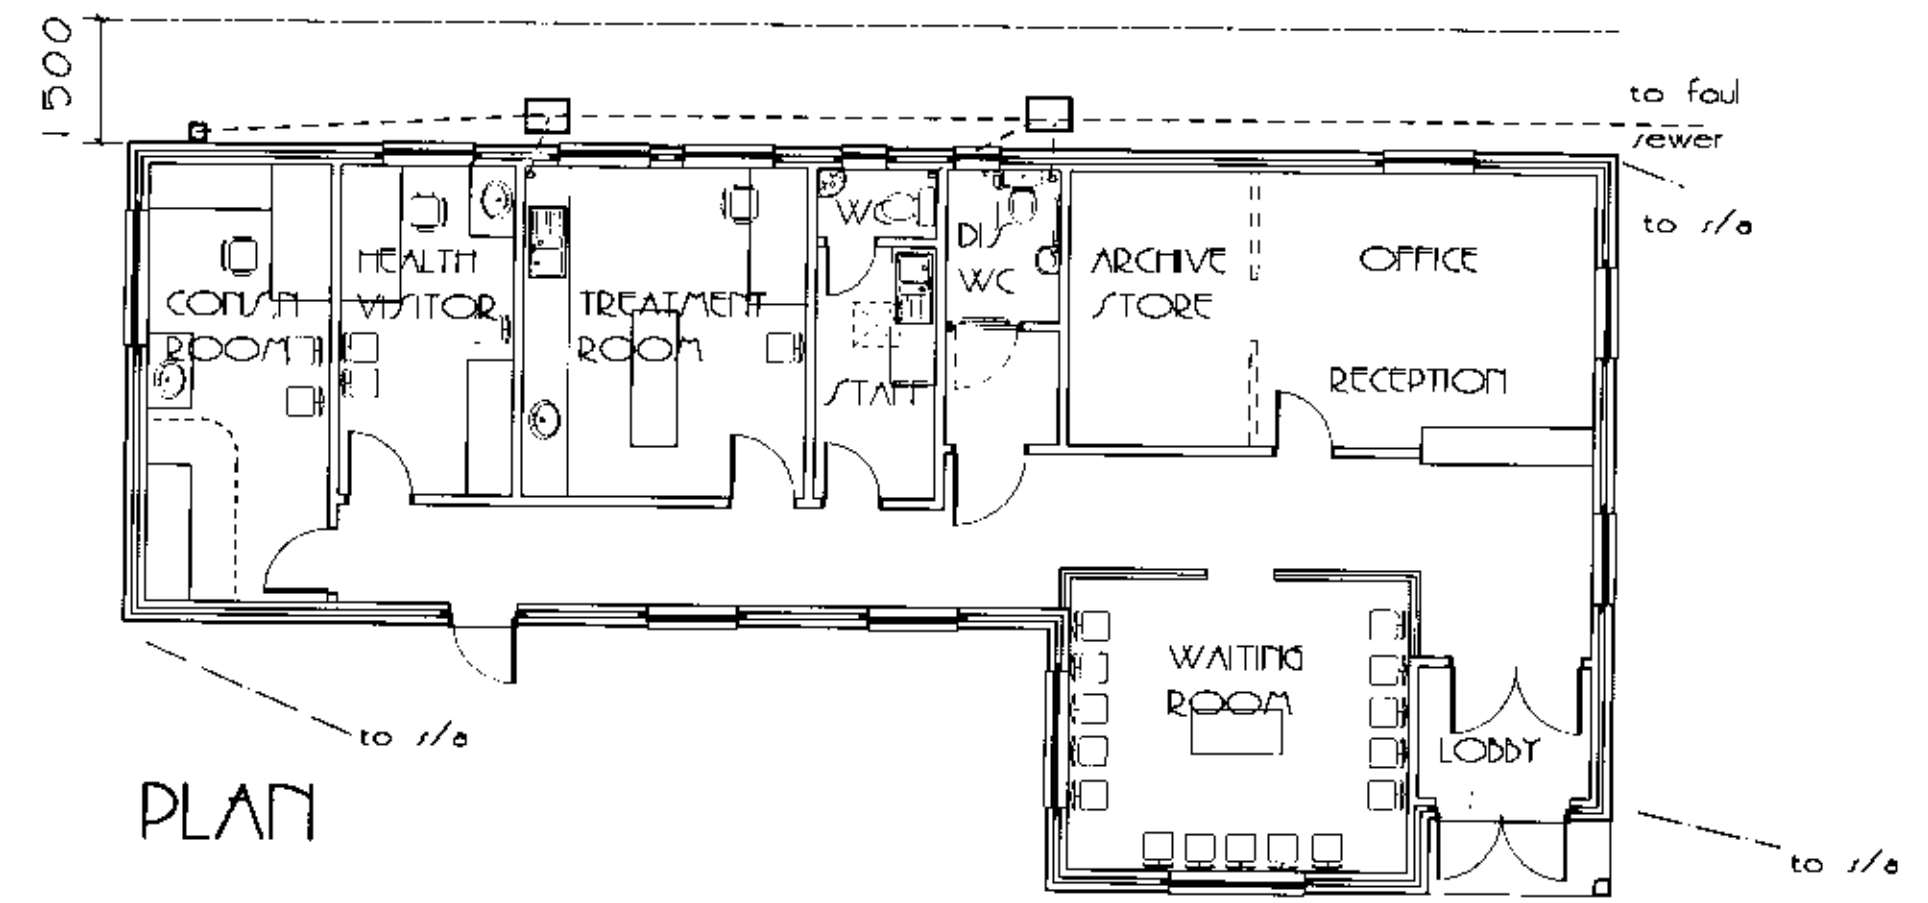

PLAN

WEALDEN DISTRICT COUNCIL
 25 FEB 2004

D: 24 Feb 04: Planning Application
 A: 21 Jan 04: Drain, levels

| | | |
|---|-------------|-----------------|
| PROJECT | | |
| NEW VILLAGE, FURZE, PUTTETS TOWN | | |
| CLIENT | | |
| PUTTETS TOWN VILLAGE TRUST COMMITTEE | | |
| DRAWING DESCRIPTION | | |
| GENERAL ARRANGEMENTS | | |
| SCALE | DATE | DWG. NO. |
| 1:100 | FEB 03 | 03/05/03 |
| COSTER ASSOCIATES | | |
| ARCHITECTURAL SURVEYORS QUANTITY SURVEYORS | | |
| 50/52 HIGH STREET HALSHAM EAST SUSSEX BN27 1AX TEL: 01323 046648 | | |