




WEST ELEVATION

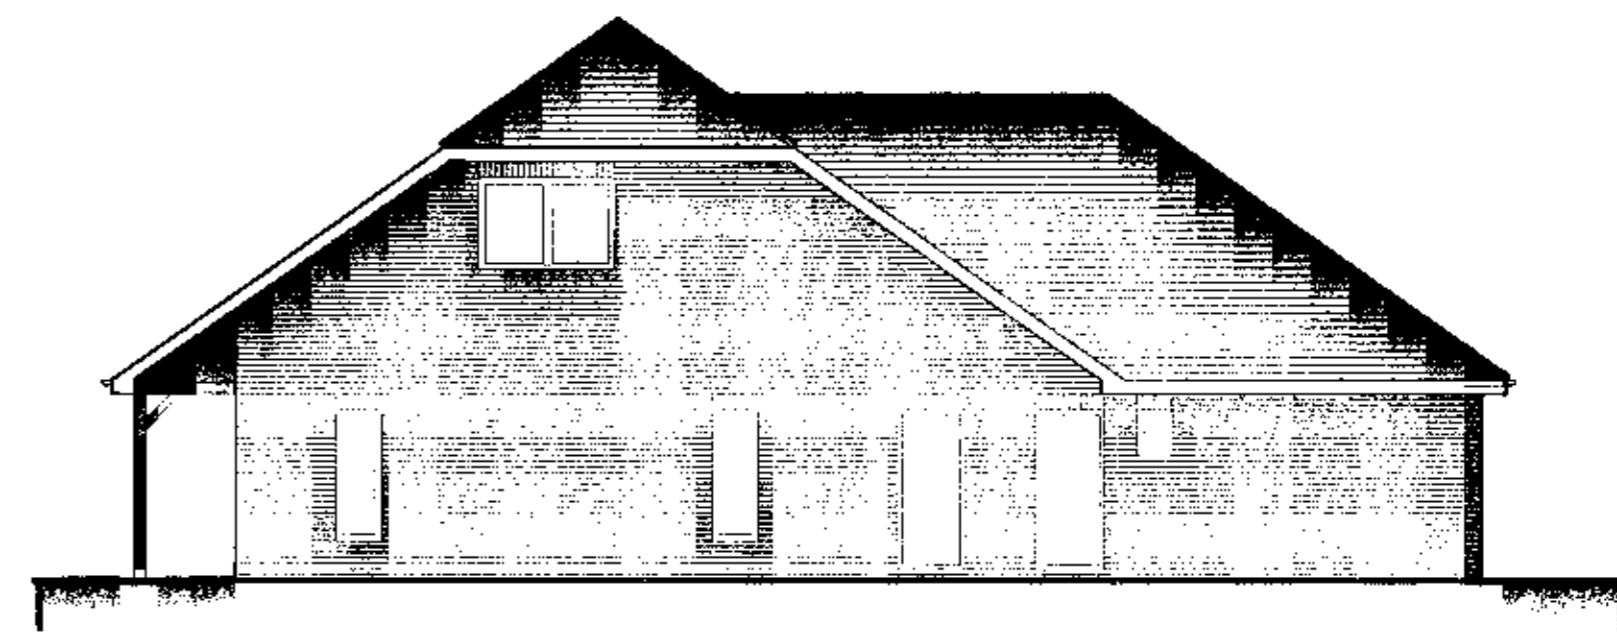



SOUTH ELEVATION

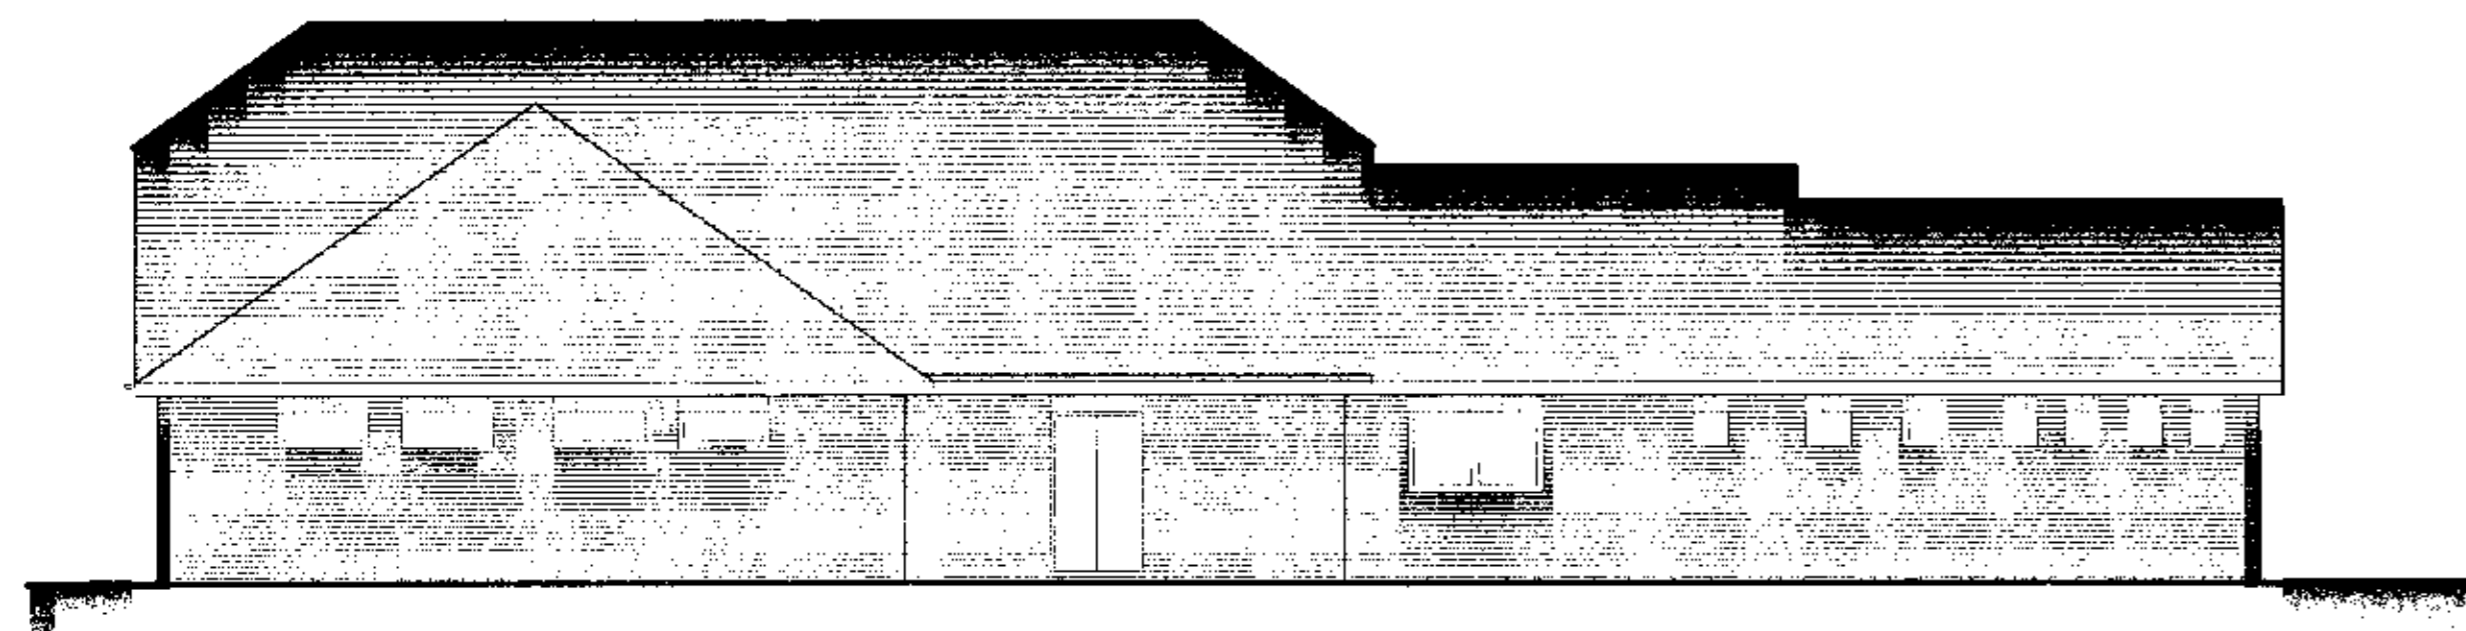

EAST ELEVATION

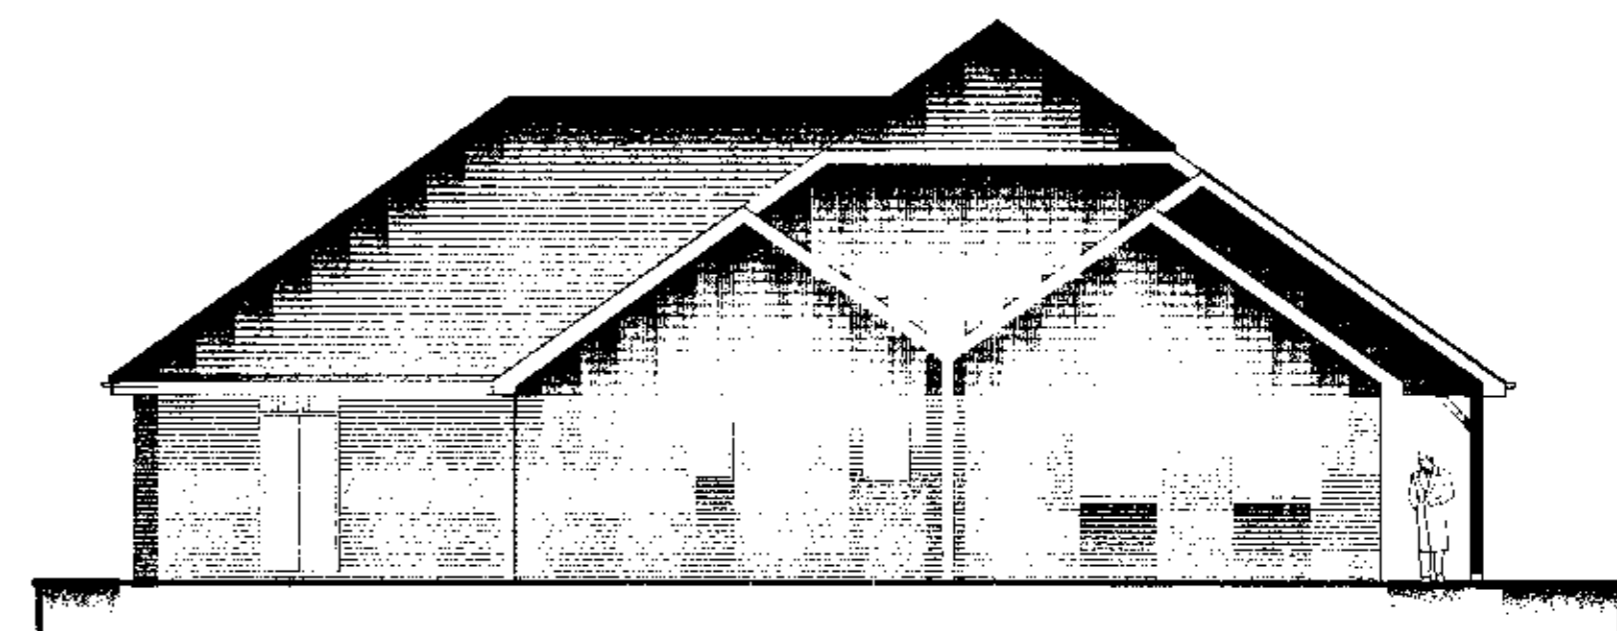

NORTH ELEVATION

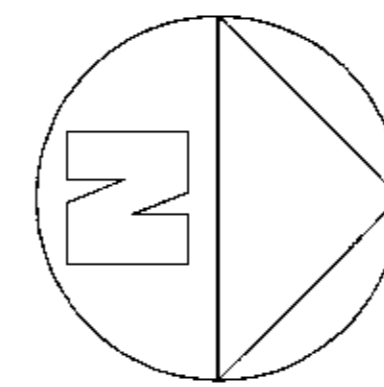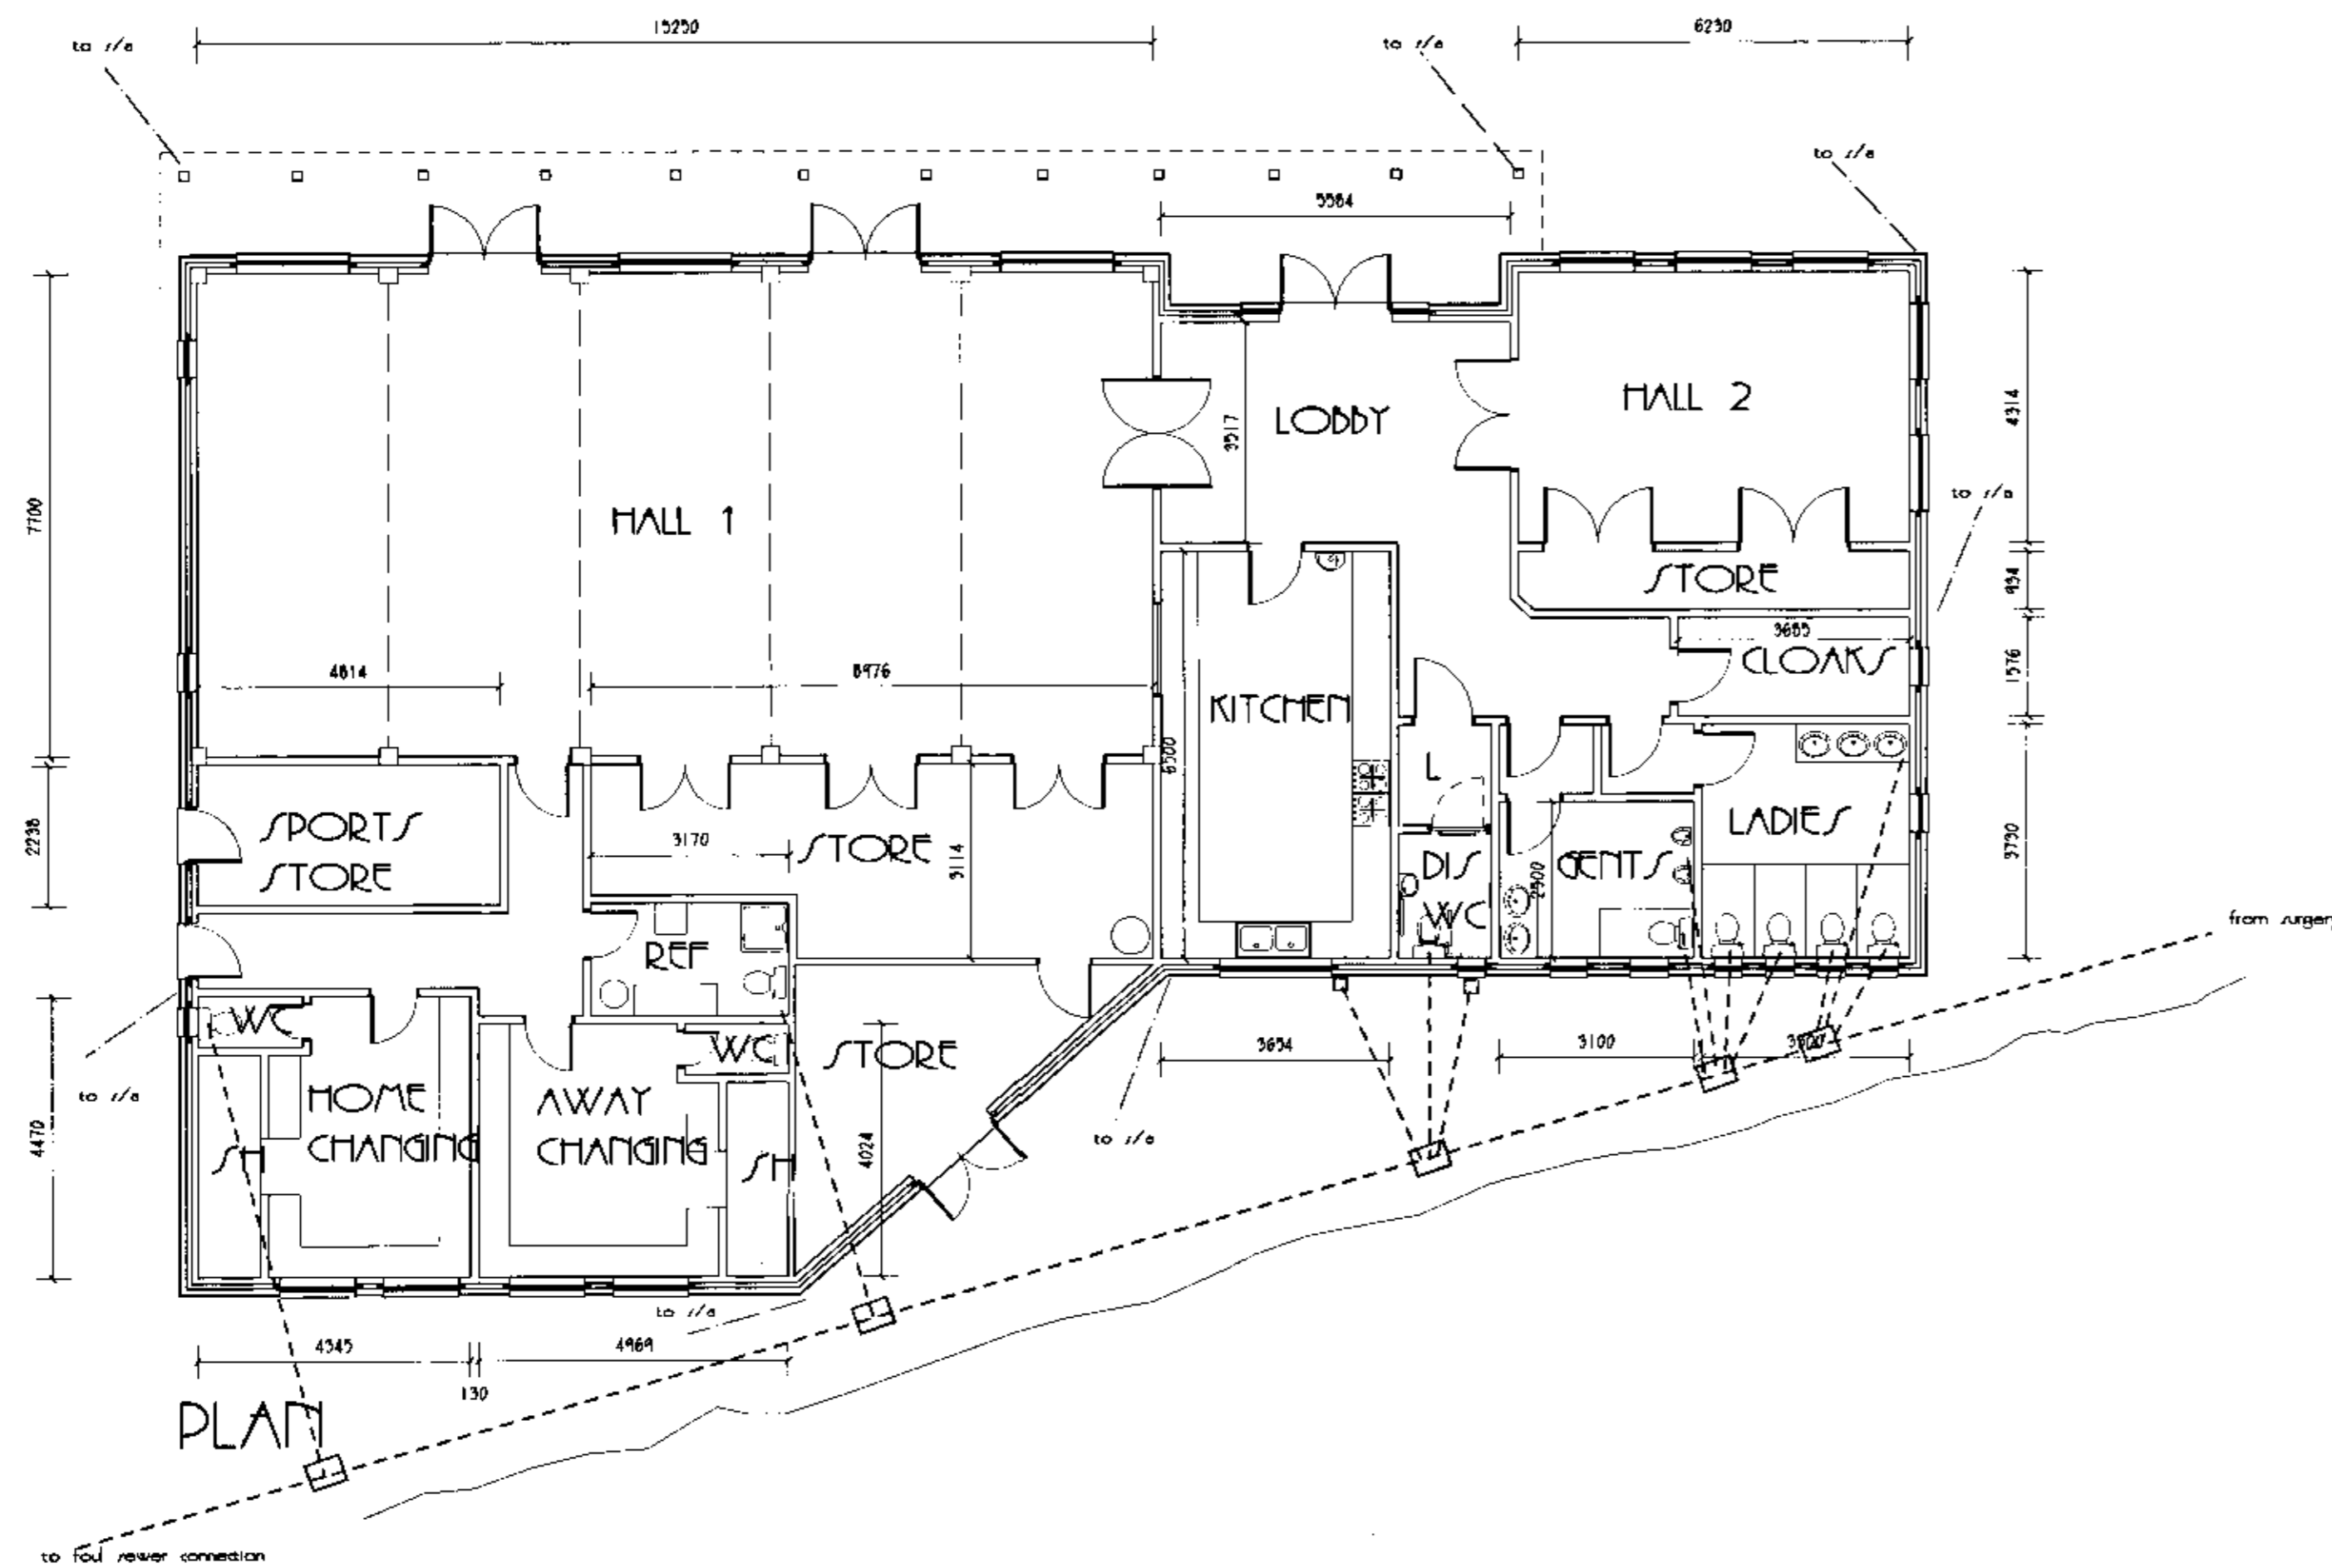

C FEB 04 PLANNING APPLICATION
 D JAN 04
 A OCT 03

WEALDEN DISTRICT COUNCIL	
25 FEB 2004	
ACTION	
BY	
PLA.	
BUDG.	

PROJECT		
PROPOSED NEW VILLAGE HALL, PUNNETTS TOWN		
CLIENT		
PUNNETTS TOWN VILLAGE HALL COMMITTEE		
DRAWING DESCRIPTION		
GENERAL ARRANGEMENT		
SCALE	DATE	DWG. NO.
1:100	FEB 03	0520/06

IICOSTER ASSOCIATES

ARCHITECTURAL SURVEYORS
 QUANTITY SURVEYORS

50/52 HIGH STREET HAILSHAM
 EAST SUSSEX BN27 1AX TEL: 01323 866648